


BEAVER COUNTY TRANSIT AUTHORITY (BCTA)

ADDENDUM #2

Parking Lot Bituminous Repairs RTC/ETC

This addendum modifies the bidding documents as follows:

- Incorporates attached/following Addendum #2 dated February 22, 2021
 - Summary:
 - Changes Bid Due date to March 9th, 3:00 pm and provides revised date/time for bidder, bid period question/substitution RFI submission date.
 - Edits and modifies other areas of the bid documents as/where indicated.
 - Provides certain pages or drawings/sheets to replace & supersede previous issued pages.
 - Provides new Bid Form (Bid Tab) for bidder's use to submit its bid on.
 - Provides a Bid Document index.

Signature:  Date: **February 22, 2021**

Mary Jo Morandini – General Manager



Beaver County Transit Authority (BCTA)
Expressway Travel Center (ETC), and Rochester Transportation Center (RTC)
Parking Lots Bituminous Repairs Project

Located at:

Beaver County Transit Authority, Expressway Travel Center (ETC)
131 Pleasant Drive, Suite 7
Aliquippa, PA 15001

AND

Beaver County Transit Authority Rochester Travel Center (RTC)
200 West Washington Street
Rochester, PA 15074

PROJECT MANUAL
CONTRACT DOCUMENTS

ADDENDUM 2
For Bidding
February 22, 2021



HDR
One Oxford Centre
301 Grant Street
Suite 1700
Pittsburgh, PA 15219-1408



Michael Baker International
Construction Manager
100 Airside Drive, Moon Twp., PA 15108

Contents

A1.0 – ADDENDUM NARRATIVE..... 4

 1.01 **Addendum Narrative**..... 4

 1.01.1 Bid Documents: Table of Contents 4

 1.01.2 Bid Documents: Invitation to Bid (Bid due date change)..... 4

 1.02 **Bid Form**..... 4

 1.03 **Technical Specs-Special Provisions (TS-SPs)**..... 4

 1.03.1 SP 9000–0011 – Industrial Steel Ornamental Fence..... 4

 1.03.2 SP 9000-0012 FLAGPOLE..... 4

 1.03.3 SP 9000-0013 CURB PAINTING..... 4

 1.04 **Drawings**..... 5

 1.04.1 **Sheet 21 (Rev 2) of 28** (Adds Fence at RTC) 5

 1.04.2 **Sheet 3 (Rev 1) of 28** SUMMARY SHEET 5

 1.04.3 **Sheet 5 (Rev 1) of 28** TABULATION OF QUANTITIES - RTC 5

 1.04.4 **Sheet 3 (Rev 1) of 28** SUMMARY SHEET 5

 1.04.5 **Sheet 4 (Rev 1) of 28** TABULATION OF QUANTITIES – ETC..... 5

 1.05 **Bid Period Questions/Answers** 6

A2.0 – Bid Document Index and New Pages for insertion 7

 2.01 **Bid Document Index and New Pages 1, 2, 3, 4, 5/5** 7

A3.0 ELECTRONIC .PDF FILE 7

 3 Addendum 2 electronic .pdf file named as follows: 7

3.01 Bid Docs E Addendum 2 02-22-2021.pdf..... 7

A1.0 – ADDENDUM NARRATIVE

1.01 Addendum Narrative

Any edits incorporated by this addendum are indicated in italics/bold font on replacement pages ***where replacement pages are provided for Bidder/Contractor to insert and use with its bid submission.***

Minor edits are described herein below in the addendum but may not require replacing a previous page with a new page in some cases due to the minor edit's described. Bidder/Contractor shall make those edits accordingly on the February 1, 2021 set ***and/or February 12th Addendum 1 pages*** previously issued in the indicated locations within ***those documents. A final single conformed set will be issued to the successful bidder.***

This addendum makes the following changes to the Bidding/Contract Documents. Bidders/Contractors are to make these changes to the bidding/Contract Documents as indicated below:

1.01.1 Bid Documents: Table of Contents

This addendum provides an updated Table of Contents to the complete bid documents set reflecting any changes since Addendum #1. It replaces the TOC issued with Addendum #1.

Bidder/Contractor is to replace the February 12th Addendum 1 Table of Contents pages 3, 4, 5 of 83, with this new Table of Contents pages 3, 4, 5 of 83 issued with this addendum.

1.01.2 Bid Documents: Invitation to Bid (Bid due date change)

This addendum changes the bid due date to ***March 9th*** and extends the last time/day for Bidders to ask questions/substitutions to 1pm, Tuesday, ***March 2, 2021***. Remove and replace previous page 7 of 83 with the revised page 7 of 83 issued with this addendum

1.02 Bid Form

1.02.1 Bid Form Page 22 of 83, Document 2.31

Delete Bid Form pages 20, 21, 22, 23, 24, 25, and 26 of 83, document 2.31 provided with Addendum 1, and replace them with the new 2.31 Bid Form pages 20, 21, 22, 23, 24, 25, and 26 of 83, issued with this addendum.

1.03 Technical Specs-Special Provisions (TS-SPs)

1.03.1 SP 9000-0011 – Industrial Steel Ornamental Fence.

Add new TS-SP 9000-0011 INDUSTRIAL STEEL ORNAMENTAL FENCE into the TS-SPs

1.03.2 SP 9000-0012 FLAGPOLE

Delete SP 9000-0012 FLAGPOLE in its entirety from the previous set, and replace it with new with new SP 9000-0012 FLAGPOLE issued with this addendum.

1.03.3 SP 9000-0013 CURB PAINTING

Delete SP 9000-0013 CURB PAINTING in its entirety from the previous set, and replace it with the new page issued with this addendum.

1.04 Drawings

1.04.1 Sheet 21 (Rev 2) of 28 (Adds Fence at RTC)

Delete sheet 21 of 28 issued with addendum 1, and replace it with the revised sheet 21 Revision 2 of 28, issued with this addendum.

This revised sheet adds the Work of TS-SP 9000-0011 INDUSTRIAL STEEL ORNAMENTAL FENCE at the RTC W. Washington Lot site.

1.04.2 Sheet 3 (Rev 1) of 28 SUMMARY SHEET

Add Item 9000-0011 INDUSTRIAL STEEL ORNAMENTAL FENCE 72 LF to the SUMMARY SHEET in the blank spot after 9000-0010.

A new sheet 3 R1 of 28 is not issued with this addendum. A conformed sheet will be provided to the successful bidder after award.

1.04.3 Sheet 5 (Rev 1) of 28 TABULATION OF QUANTITIES - RTC

Add Item 9000-0011 INDUSTRIAL STEEL ORNAMENTAL FENCE 72 LF to the TABULATION OF QUANTITIES – RTC in the blank column after 0901-0240.

A new sheet 5 R1 of 28 is not issued with this addendum. A conformed sheet will be provided to the successful bidder after award.

1.04.4 Sheet 3 (Rev 1) of 28 SUMMARY SHEET

Delete item 0605-2784 STANDARD INLET BOX, HEIGHT \leq 10'. It will no longer be a separate pay item.

The Work is to be included with and incidental to bid item 4605-2850 STANDARD INLET BOX, TYPE M STEEL FRAME WITH ADA GRATE. For bidding, the scope should be edited to incorporate the following statements:

“The depth of the inverts of the two existing inlets’ pipes, should be assumed less than 4 feet from existing top of pavement grades for bidding. The new inlet will be field located between the two existing inlets to minimize ponding risks in this area.”

A new sheet 3 R1 of 28 is not issued with this addendum. A conformed sheet will be provided to the successful bidder after award.

1.04.5 Sheet 4 (Rev 1) of 28 TABULATION OF QUANTITIES – ETC

Delete item 0605-2784 STANDARD INLET BOX, HEIGHT \leq 10'. It will no longer be a separate pay item. It will be included with and incidental to item 4605-2850.

Change the title of 4605-2850 to STANDARD INLET BOX, WITH TYPE M STEEL FRAME WITH ADA GRATE

A new sheet 4 R1 of 28 is not issued with this addendum. A conformed sheet will be provided to the successful bidder after award.

1.05 Bid Period Questions/Answers

1.05.1 The following new question(s) was(were) received from an interested party(ies) since Addendum 1.

The answers are indicated below:

From: Brendan Tatar <btatar@shieldspaving.com> Sent: Friday, February 12, 2021 11:43 AM
To: BCTABidQuestion <BCTABidQuestion@mbakerintl.com>
Subject: BCTA RFI's

RFI: Can a detail be provided for dimensions, height, steel/cast iron grate, etc. for the inlet replacement?

ANSWER: Refer to General Notes Number 1 and 5 on plan sheet 2.

See Pay Item 4605-2850 (addendum 2, 1.04.3.1 above)

Comply with PennDOT Pub 408 Section 605

Comply with PennDOT Pub 72M, RC-45M

1.05.2 The following question was received from No other questions have been received.

The answers are indicated below:

From: Sent:

To: **BCTABidQuestion@mbakerintl.com**

Subject: BCTA RFI's

RFI:

ANSWER:

-

A2.0 – Bid Document Index and New Pages for insertion

2 Bid Document Index and New Pages for insertion

2.01 Bid Document Index and New Pages 1, 2, 3, 4, 5/5

2.01.1 This addendum provides the following Bid Document Index for bidders/contractors use.

2.01.2 The balance of replacement pages provided by this Addendum follow the Bid Document Index

A3.0 ELECTRONIC .PDF FILE

3 Addendum 2 electronic .pdf file named as follows:

3.01 Bid Docs E Addendum 2 02-22-2021.pdf

The .pdf file includes all items mentioned in the addendum narrative above except where indicated that no new replacement page is being included for the minor edits that are to be incorporated into the documents by Bidder/Contractor notations on its printed pages.

Contents

CONTRACT DOCUMENTS.....	6
ARTICLE 1 – INVITATION TO BID	7
1.01 INVITATION FOR BIDS	7
ARTICLE 2 - INSTRUCTIONS TO BIDDERS, BID FORMS, TERMS AND CONDITIONS	9
2 INSTRUCTIONS TO BIDDERS, BID FORMS, TERMS AND CONDITIONS	9
2.01 GENERAL (see addenda 1).....	9
2.01.1 SUBMITTING BID, FINAL MEASURED QUANTITIES, WORDS & FIGURES.....	9
2.01.2 AWARD OF CONTRACT	9
2.02 DESCRIPTION AND LOCATION OF WORK TO BE DONE.....	9
2.03 SUBMISSION AND OPENING OF BID	9
2.04 FINANCIAL ASSISTANCE CONTRACT (see addenda 1).....	10
2.05 ADDITIONAL INFORMATION REQUESTED	10
2.06 QUALIFICATIONS OF BIDDERS:	10
2.07 FTA AND COMMONWEALTH of PENNSYLVANIA (ATTACHMENTS A AND B) (see addenda 1)	11
2.08 BID BOND.....	11
2.09 BID FORM	12
2.10 PRE-BID MEETING.....	12
2.11 EXAMINATION OF CONTRACT DOCUMENTS AND SITE.....	12
2.12 SITE VISIT	13
2.13 COMPLIANCE WITH SPECIFICATIONS	13
2.14 ADDENDA.....	13
2.15 CLARIFICATIONS, EXCEPTIONS AND APPROVED EQUALS.....	14
2.16 CONDITIONAL BIDS.....	14
2.17 BID PRICE AND TAXES.....	14
2.18 LABOR PROVISIONS (see addenda 1)	15
2.19 STEEL PRODUCTS PROCUREMENT ACT OF 1978	15
2.20 DISADVANTAGED BUSINESS ENTERPRISE (DBE) PARTICIPATION.....	15
2.21 PROMPT PAYMENT.....	15
2.22 INSURANCE (See also section 3.07.4 INSURANCE and Attachment A paragraph 24 INSURANCE)	16
2.23 BONDS	16
2.24 EXECUTION OF AGREEMENT	17
2.25 NOTICE TO PROCEED	17
2.26 TIME OF COMPLETION (DATES).....	17
2.27 PAYMENT	17

BCTA
 Parking Lots Bituminous Repairs
ADDENDUM 2 February 22, 2020

2.28 PROTEST AND APPEAL PROCEDURES17

2.29 WARRANTY AND GUARANTY.....18

2.30 BIDDING DOCUMENTS19

2.31 BID FORM20

2.31.1 BID FORM: UNIT PRICE AND LUMP SUM BID ITEMS – SUBMIT WITH BID22

2.31.2 **BID FORM: BID AMOUNTS TABLE (BID: Bid Tab - SUBMIT)**.....22

2.32 ATTACHMENT C - CERTIFICATION OF RECEIPT OF ADDENDA Submit with Bid.....27

2.33 **ATTACHMENT D BIDDER CHECKLIST Submit with Bid**28

ARTICLE 3 – Contract Provisions and Agreement (including FTA & Bidder Certificates)29

3 Project Description (paragraph 3.07.1)29

3.01 Definitions (paragraph 3.07.2)29

3.02 RIGHTS AND DUTIES OF CONTRACTOR (SUPPLIER) (paragraph 3.07.3).....29

3.03 Contract Responsibilities (paragraph 3.07.3)29

3.04 Insurance (paragraph 3.07.4)29

3.05 Additional Contract Provisions (Paragraph 3.07.5)29

3.05.1 Contract Agreement/Contract Form (Document 3.08)29

3.05.2 Performance Bond (Document 3.09)29

3.05.3 Payment Bond (Document 3.10)29

3.06 Attachment A - FTA and Commonwealth of PA Third Party Contract Provisions (Document 3.13) (List of Certificates)29

3.07 CONTRACT PROVISIONS - GENERAL30

3.07.1 PROJECT DESCRIPTION30

3.07.2 DEFINITIONS30

3.07.3 CONTRACTOR RESPONSIBILITIES34

3.07.4 INSURANCE34

3.07.5 Additional Contract Provisions37

3.08 CONTRACT AGREEMENT.....40

3.09 PERFORMANCE BOND42

3.10 PAYMENT BOND44

3.11 BCTA NOTICE OF AWARD – Sample.....46

3.12 BCTA NOTICE TO PROCEED - Sample.....47

3.13 FTA and Commonwealth of Pennsylvania Third Party Contract Provisions for Construction Projects.....48

COMMONWEALTH OF PENNSYLVANIA SPECIFIC CONTRACT REQUIREMENTS:67

CERTIFICATE 1-B1 BUY AMERICA CERTIFICATION69

CERTIFICATE 2 NON-COLLUSION STATEMENT71

CERTIFICATE 3 COMMONWEALTH NON-DISCRIMINATION CLAUSE72

CERTIFICATE 4 LOBBYING CERTIFICATE	74
CERTIFICATE 5-3 LETTER OF INTENT.....	75
CERTIFICATE 5 – 1 DISADVANTAGED BUSINESS ENTERPRISE CERTIFICATION	76
CERTIFICATE 5 – 2 - Affidavit of Disadvantaged Business Enterprise	77
CERTIFICATE 7 - CONTRACTOR INTEGRITY	79
BIDDERS LIST DATA FORM	81
3.14 ATTACHMENT B - GENERAL WAGE DECISION	82
ARTICLE 4 – GENERAL CONDITIONS & SUPPLEMENTAL PROVISIONS, DRAWINGS AND TECHNICAL SPECIFICATIONS ...	83
4.01 All requirements of the Contract Documents including any Bidding Documents, General Conditions, Supplemental Provisions and all those requirements of an included in PennDOT 408 latest version	83
4.02 List of separate electronic bid documents files.....	83
4.02.1 Bid Docs A Front End & Bid Forms 02-01-2021.pdf	83
4.02.2 Bid Docs B Technical Specifications-Special Provisions 02-01-2021.pdf.....	83
4.02.3 Bid Docs C Drawings 02-01-2021.pdf	83
4.02.4 Bid Docs D Addendum 1 February 12, 2012.pdf	83
4.02.4.1 Bid Docs E Addendum 2 02-22-2021.pdf	83
4.02.5 Meeting Minutes, Attendee list, & pre-bid handout – for information/reference only	83
4.02.6 Reference Documents – for information/reference only	83

BCTA
Parking Lots Bituminous Repairs
February 1, 2020
ADDENDUM 2 February 22, 2021

ARTICLE 1 – INVITATION TO BID
1.01 INVITATION FOR BIDS

Beaver County Transit Authority (BCTA)

INVITATION FOR BIDS (IFB)

Notice is hereby given that the sealed Bids will be received by the BCTA for:

Parking Lot Bituminous Repairs
at the Expressway Travel Center (ETC) and Rochester Transportation Center (RTC).

The solicitation document may be downloaded electronically on
Monday, February 1, 2021 after 1:00 pm per the following instructions:

Request for Bidding documents OR RFI QUESTIONS ABOUT THE BID DOCUMENTS during the Bidding period,
can be made to the following email account: BCTABidQuestion@mbakerintl.com

A website or link to download the Bid documents, including any addenda answering specific questions, will
be provided in response to each email query to this email address during the Bidding period.

Bids are due no later than 3:00 p.m. on ~~Wednesday, March 3, 2021~~ on **Tuesday, March 9th** and will be
opened at a public meeting at the Rochester Transportation Center (RTC), located at 200 W. Washington
Street, Rochester, PA 15074 at the same time and date.

A Cashier's Check or an acceptable Bid bond, payable to BCTA, in an amount of not less than five (5%) percent
of the total for the Bid submitted must accompany the Bid.

A performance bond and payment bond will be required for this procurement, each in the amount of one
hundred (100%) percent of the Bid.

Bidders/contractors must secure the most current Department of Labor prevailing wage decision(s) for the
project area.

No Bidder may withdraw their Bid for a period of twenty (20) days after the public meeting. BCTA reserves
the right to reject any or all Bids.

Pre-Bid Meeting: 10:00 a.m. on Tuesday, February 9, 2021

Bids Due: 3:00 p.m. on **Tuesday, March 9, 2021**

Last Day for Bidders to ask questions/substitutions 1pm Tuesday, March 2, 2021

Bid Opening: Same day and time as Bids due

This package represents all documents a successful Bidder shall be responsible for implementing Please
return the entire package with the appropriate, completed information.

Dates Advertised: January 31, 2021

Beaver County Times
Pittsburgh Builders Exchange

Beaver County Transit Authority (BCTA)
Parking Lots Bituminous Repairs Project
For Bidding **ADDENDUM 2 February 22, 2021**
BID FORM

2.31 BID FORM

BIDDER FIRM NAME: _____

ADDRESS: _____ PHONE: _____ Date: _____

TO: Beaver County Transit Authority (BCTA) (the Owner, "Owner", also "BCTA")

In full and complete conformity with and acceptance of the technical specifications and drawings and the Contract Documents, the undersigned submits this Bid and guarantees the validity of same for a period of ninety (90) days after date hereof. It is understood that this ***Bid Form and all Contract Documents, clauses, technical specifications, general and special provisions, terms and conditions, and drawings, bidding documents, Attachments and certificates***, constitutes a legal and binding contract when accepted and signed by BCTA, to proceed with the purchase of the goods and services intended by this Bid.

It is hereby certified that the undersigned is the only person(s) interested in this Bid as principal, and that the Bid is made out without collusion with any person, firm, or corporation. Bidder agrees that, if awarded the contract, Bidder will fully provide all Work, (which includes responsibility to fully furnish and install all materials, equipment, labor, management & coordination, contract administration, safety, and quality assurance and all other resources and work to complete all requirements of the Contract Documents for furnishing the Work in full accordance with the Contract Documents), and will execute the Work and all contract obligations in accordance with the Contract Documents, to the complete satisfaction and acceptance of Owner, BCTA (and/or its designated representatives).

It is understood that BCTA reserves the right to reject any or all Bids or part thereof or items therein and to waive technicalities required for the interest of BCTA. It is further understood that competency and responsibility of Bidders will receive consideration before the award of the contract, and that the judgment of BCTA shall be binding on these considerations. The Bidder agrees that Bidder will not assign the Bid or any of Bidder's rights or interests thereunder without the written consent of BCTA. The Bidder agrees to the contract time defined in the Contract Documents.

Bidder understands and accepts, that subject to the Contract Documents including Invitation for Bids/ Instruction to Bidders, and as may be in the best interests of Owner, and as determined so by Owner, lowest Bid amounts for use in determining the apparent low Bidder will be based on the total sum of the unit price/lump sum bit tab bid items of Work.

The Bid as called for is submitted in the spaces below. All prices include all costs and Work for all Work and ***permits, taxes, fees, bonds, insurances, testing, inspections, utility relocation, installation, materials, deliveries, equipment, installation, labor, overhead, profit, safety, scheduling, pre-approvals, quality control, independent material testing and field compaction services, expenses, equipment, material, shop drawings, submittals, closeout, scheduling, and full compliance.***

Beaver County Transit Authority (BCTA)
Parking Lots Bituminous Repairs Project
For Bidding **ADDENDUM 2 February 22, 2021**
BID FORM

BID (PROPOSAL) AMOUNT (Write in Bid proposal amounts as indicated):

A. TOTAL BID
(Equals Total Sum of Unit Price & Lump Sum Work Item Bid Amounts carried over from Total Sum of Bid Amounts table 2.31.2, line B)

TOTAL BID \$ _____ dollars
(In numerals)

TOTAL BID _____ dollars
(Total Base Bid written correctly in words)

Submitted By: (Firm Name) _____

Authorized Party Printed Name: _____

Authorized Party Signature: _____ Title: _____

Beaver County Transit Authority (BCTA)
 Parking Lots Bituminous Repairs Project
 For Bidding **ADDENDUM 2 February 22, 2021**
 BID FORM

2.31.1 BID FORM: UNIT PRICE AND LUMP SUM BID ITEMS – SUBMIT WITH BID

A. This form is required to be submitted complete. Bidders are to Bid all unit price items at the Engineer’s estimated Bid quantities indicated. All Bids and Work shall fully comply with the Unit Price provisions of the Contract Documents. Bidders must Bid this unit price item at the Owner’s/Engineer’s estimated quantities indicated.

B. Bidder proposes the Bid unit price amounts below will be the Contract unit price amounts to be used for adding or deducting from the initial-at-award Total Contract Amount, upon and after final Owner measurement of the acceptably performed final unit price quantities of Work as directed by Engineer/Owner.

C. Quantities on the Bid form are Owner’s/Engineer’s estimated quantities only and will be verified upon field examination by Owner/Engineer during construction. Contractor must provide 48-hour notice of “hold points” requirement Owner/Engineer field visit for providing contractor with quantity work limits directing for applicable unit price Work items. Owner reserves the right to add or delete any Work from the Project/Contract Documents as may be in Owner’s best interests after award.

2.31.2 BID FORM: BID AMOUNTS TABLE (BID: Bid Tab - SUBMIT)

Bidder to submit this Bid Form Complete, Correct, and Accurate. All items must be Bid.

BID TAB				Bidder calculate and enter extended values (qty x unit price)					
	Specification ITEM			Base Bid ETC/RTC Unit Price Bid Item Work DESCRIPTION	Estimated Bid Quantity	x	Bid Unit Price	=	Extended Line Item Total
1	0203	0004	ETC	CLASS 1B EXCAVATION	2,600	CY	x \$	=	\$
2	0313	0426	ETC	SUPERPAVE ASPHALT MIXTURE DESIGN, BASE COURSE, PG 64S-22, 0.3 TO < 3 MILLION ESALS, 25.0 MM MIX, 6" DEPTH	4,579	SY	x \$	=	\$
3	0350	0108	ETC	SUBBASE 8" DEPTH (NO. 2A)	6,277	SY	x \$	=	\$
4	4413	0238	ETC	Deleted by Addendum 1					
5	0413	0248	ETC	SUPERPAVE ASPHALT MIXTURE DESIGN, WEARING COURSE, PG 64S-22, 0.3 TO < 3 MILLION ESALS, 9.5 MM MIX, 1 1/2" DEPTH, SRL-L	18,307	SY	x \$	=	\$
6	0413	2074	ETC	SUPERPAVE ASPHALT MIXTURE DESIGN, WEARING COURSE (LEVELING), PG 64S-22, 0.3 TO < 3 MILLION ESALS, 9.5 MM MIX, SRL-L (LEVELING COURSE THICKNESS VARIES)	755	TON	x \$	=	\$

Beaver County Transit Authority (BCTA)
 Parking Lots Bituminous Repairs Project
 For Bidding **ADDENDUM 2 February 22, 2021**

BID FORM

BID TAB				Bidder calculate and enter extended values (qty x unit price)			
Item	Specification ITEM		Base Bid ETC/RTC Unit Price Bid Item Work DESCRIPTION	Estimated Bid Quantity		x Bid Unit Price	= Extended Line Item Total
7	0413	6045	ETC SUPERPAVE ASPHALT MIXTURE DESIGN, BINDER COURSE, PG 64S-22, 0.3 TO < 3 MILLION ESALS, 19.0 MM MIX, 2 1/2" DEPTH	6,277	SY	x \$	= \$
8	0460	0003	ETC ASPHALT TACK COAT (NTT/CNTT)	42,891	SY	x \$	= \$
9	0491	0013	ETC MILLING OF ASPHALT PAVEMENT SURFACE, 2" DEPTH, MILLED MATERIAL RETAINED BY CONTRACTOR	18,307	SY	x \$	= \$
10	0605	2784	ETC TYPE M FRAME AND ADA COMPLIANT GRATE				
11	4605	2850	ETC STANDARD INLET BOX WITH TYPE M STEEL FRAME AND ADA GRATE	1	EA	x \$	= \$
12	0630	0001	ETC PLAIN CEMENT CONCRETE CURB	159	LF	x \$	= \$
13	0630	0010	ETC PLAIN CEMENT CONCRETE CURB, INCLUDING REMOVAL OF EXISTING CURB	22	LF	x \$	= \$
14	0901	0001	ETC MAINTENANCE AND PROTECTION OF TRAFFIC - EXPRESSWAY TRAVEL CENTER	1	LS	x \$	= \$
15	0931	0001	ETC POST MOUNTED SIGNS, TYPE B	39	SF	x \$	= \$
16	0935	0001	ETC POST MOUNTED SIGNS, TYPE F	10	SF	x \$	= \$
17	0960	0002	ETC 4" YELLOW HOT THERMOPLASTIC PAVEMENT MARKINGS	8,700	LF	x \$	= \$
18	0960	0021	ETC 24" WHITE HOT THERMOPLASTIC PAVEMENT MARKINGS	90	LF	x \$	= \$
19	0960	0036	ETC Deleted by Addendum 1				
20	0960	0102	ETC WHITE HOT THERMOPLASTIC LEGEND, "STOP", 8'-0"	1	EA	x \$	= \$
21	0960	2001	ETC BLUE HOT THERMOPLASTIC LEGEND, "HANDICAP SYMBOL", 3'-3" X 2'-11"	8	EA	x \$	= \$
22	9000	0001	ETC ACCESSIBLE PARKING SIGN AND POST	6	EA	x \$	= \$
23	9000	0002	ETC CURB STOPS	4	EA	x \$	= \$

Beaver County Transit Authority (BCTA)
 Parking Lots Bituminous Repairs Project
 For Bidding **ADDENDUM 2 February 22, 2021**

BID FORM

BID TAB				Bidder calculate and enter extended values (qty x unit price)						
	Specification ITEM			Base Bid ETC/RTC Unit Price Bid Item Work DESCRIPTION	Estimated Bid Quantity		x	Bid Unit Price	=	Extended Line Item Total
24	9000	0005	ETC	CONSTRUCT PROPOSED LANDSCAPING - EXPRESSWAY TRAVEL CENTER	1	LS	x	\$	=	\$
25	9000	0007	ETC	DECORATIVE LIGHTING	1	LS	x	\$	=	\$
26	9000	0008	ETC	TEMPORARY FENCE	1	LS	x	\$	=	\$
27	9000	0009	ETC	SIGN OVERLAY	1	LS	x	\$	=	\$
28	9000	0012	ETC	FLAGPOLE	1	PDA	x	\$ 15,000.00	=	\$ 15,000.00
29	9000	0013	ETC	CURB PAINTING	1,594	LF	x	\$	=	\$
30	0608	0001	ETC	MOBILIZATION - EXPRESSWAY TRAVEL CENTER	1	LS	x	\$	=	\$
2A	0901	0240	ETC	ADDITIONAL TRAFFIC CONTROL SIGNS	100	SF	x	\$	=	\$
1	0203	0004	RTC	CLASS 1B EXCAVATION	339	CY	x	\$	=	\$
2	0313	0426	RTC	SUPERPAVE ASPHALT MIXTURE DESIGN, BASE COURSE, PG 64S-22, 0.3 TO < 3 MILLION ESALS, 25.0 MM MIX, 6" DEPTH	654	SY	x	\$	=	\$
3	0350	0108	RTC	SUBBASE 8" DEPTH (NO. 2A)	685	SY	x	\$	=	\$
4	4413	0238	RTC	Deleted by addendum 1						
5	0413	0248	RTC	SUPERPAVE ASPHALT MIXTURE DESIGN, WEARING COURSE, PG 64S-22, 0.3 TO < 3 MILLION ESALS, 9.5 MM MIX, 1 1/2" DEPTH, SRL-L	6,520	SY	x	\$	=	\$
6	0413	2074	RTC	SUPERPAVE ASPHALT MIXTURE DESIGN, WEARING COURSE (LEVELING), PG 64S-22, 0.3 TO < 3 MILLION ESALS, 9.5 MM MIX, SRL-L (THICKNESS VARIES- 1/2" MIN.)	255	TON	x	\$	=	\$
7	0413	6045	RTC	SUPERPAVE ASPHALT MIXTURE DESIGN, BINDER COURSE, PG 64S-22, 0.3 TO < 3 MILLION ESALS, 19.0 MM MIX, 2 1/2" DEPTH	685	SY	x	\$	=	\$
8	0460	0003	RTC	ASPHALT TACK COAT (NTT/CNTT)	13,040	SY	x	\$	=	\$

Beaver County Transit Authority (BCTA)
 Parking Lots Bituminous Repairs Project
 For Bidding **ADDENDUM 2 February 22, 2021**

BID FORM

BID TAB				Bidder calculate and enter extended values (qty x unit price)			
Item	Specification ITEM		Base Bid ETC/RTC Unit Price Bid Item Work DESCRIPTION	Estimated Bid Quantity		x Bid Unit Price	= Extended Line Item Total
9	0491 0013	RTC	MILLING OF ASPHALT PAVEMENT SURFACE, 2" DEPTH, MILLED MATERIAL RETAINED BY CONTRACTOR	5,866	SY	x \$	= \$
10	0630 0010	RTC	PLAIN CEMENT CONCRETE CURB, INCLUDING REMOVAL OF EXISTING CURB	18	LF	x \$	= \$
11	0676 0001	RTC	CEMENT CONCRETE SIDEWALK	24	SY	x \$	= \$
12	0901 0002	RTC	MAINTENANCE AND PROTECTION OF TRAFFIC - ROCHESTER TRANSPORTATION CENTER	1	LS	x \$	= \$
13	0931 0001	RTC	POST MOUNTED SIGNS, TYPE B	50	SF	x \$	= \$
14	0935 0001	RTC	POST MOUNTED SIGNS, TYPE F	19	SF	x \$	= \$
15	0960 0002	RTC	4" YELLOW HOT THERMOPLASTIC PAVEMENT MARKINGS	4,600	LF	x \$	= \$
16	0960 0036	RTC	24" YELLOW HOT THERMOPLASTIC TRANSVERSE PAVEMENT MARKINGS	170	LF	x \$	= \$
17	0960 0101	RTC	WHITE HOT THERMOPLASTIC LEGEND, "ONLY", 8'-0"	1	EA	x \$	= \$
18	0960 0220	RTC	WHITE HOT THERMOPLASTIC LEGEND, "STRAIGHT ARROW", 12'-0" X 1'-8"	4	EA	x \$	= \$
19	0960 0402	RTC	WHITE HOT THERMOPLASTIC LEGEND, "B", 8'-0"	1	EA	x \$	= \$
20	0960 0419	RTC	WHITE HOT THERMOPLASTIC LEGEND, "S", 8'-0"	1	EA	x \$	= \$
21	0960 0421	RTC	WHITE HOT THERMOPLASTIC LEGEND, "U", 8'-0"	1	EA	x \$	= \$
22	0960 2001	RTC	BLUE HOT THERMOPLASTIC LEGEND, "HANDICAP SYMBOL", 3'-3" X 2'-11"	6	EA	x \$	= \$
23	9000 0001	RTC	ACCESSIBLE PARKING SIGN AND POST	6	EA	x \$	= \$
24	9000 0002	RTC	CURB STOPS	22	EA	x \$	= \$
25	9000 0003	RTC	RECONSTRUCT SHOPPING CART CORRAL	1	EA	x \$	= \$
26	9000 0004	RTC	REPLACEMENT GATE ARM AND CONTROL LOOP	1	LS	x \$	= \$

Beaver County Transit Authority (BCTA)
 Parking Lots Bituminous Repairs Project
 For Bidding **ADDENDUM 2 February 22, 2021**
 BID FORM

BID TAB				Bidder calculate and enter extended values (qty x unit price)			
Item	Specification ITEM		Base Bid ETC/RTC Unit Price Bid Item Work DESCRIPTION	Estimated Bid Quantity		x Bid Unit Price	= Extended Line Item Total
27	9000 0006	RTC	CONSTRUCT PROPOSED LANDSCAPING - ROCHESTER TRANSPORTATION CENTER	1	LS	x \$	= \$
28	9000 0008	RTC	TEMPORARY FENCE	1	LS	x \$	= \$
29	9000 0010	RTC	LIGHT POLE BASE PAINTING	1	LS	x \$	= \$
29a	9000 0011	RTC	INDUSTRIAL STEEL ORNAMENTAL FENCE	70	LF	x \$	= \$
30	9000 0013	RTC	CURB PAINTING	1,256	LF	x \$	= \$
31	0608 0002	RTC	MOBILIZATION - ROCHESTER TRANSPORTATION CENTER	1	LS	x \$	= \$
2B	0901 0240	RTC	ADDITIONAL TRAFFIC CONTROL SIGNS	100	SF	x \$	= \$
1	0689 0003	ETC RTC	CPM SCHEDULE (Superseded by: See SP 9000-0014)				
3	9000 0014	ETC RTC	CONSTRUCTION SCHEDULING, SPECIAL SCHEDULING, MANDATORY WORK AREA SEQUENCES				
4	9000 0015	ETC RTC	MANDATORY ADVANCE WRITTEN PRE-WORK PLANNING AND APPROVALS				
5	9000 0016	ETC RTC	EARLY COMPLETION BONUS				

B. TOTAL SUM of Extended Unit Price Bid Amounts in table above (In Numerals) =

Must be complete and accurate

_____ Dollars

Write this Total Sum Line B, onto line A, Total Bid, BID FORM

Submitted By: _____

(Clearly write in name of firm, print or type)

Authorized Signature: _____ Title: _____

(FAILURE TO COMPLETE THIS FORM WITH BID WILL RENDER THE BID NON-RESPONSIVE)

Beaver County Transit Authority (BCTA)
Parking Lots Bituminous Repairs Project
For Bidding **ADDENDUM 2 February 22, 2021**
BID FORM

2.32 ATTACHMENT C - CERTIFICATION OF RECEIPT OF ADDENDA Submit with Bid

Failure to submit this form in a properly executed manner will result in the Bid/proposal being found non-responsive and rejected. This certification required for all procurements.

The undersigned hereby acknowledges receipt of the following addenda to the above-referenced IFB:

Addendum Number: **ONE** **dated: February 12, 2021**

Addendum Number: **TWO** **dated: February 22, 2021**

Addendum Number: _____ dated:_____

Addendum Number: _____ dated:_____

Name of Individual, Partnership or Corporation:

Name of Authorized Person: Signature

Title of Authorized Person: Date

(FAILURE TO COMPLETE THIS FORM AND SUBMIT IT WITH YOUR BID WILL RENDER THE BID NON-RESPONSIVE)

Beaver County Transit Authority (BCTA)
Parking Lots Bituminous Repairs Project
For Bidding **ADDENDUM 2 February 22, 2021**

ARTICLE 3 – Contract Provisions and Agreement (including FTA & Bidder Certificates)

3 Project Description (paragraph 3.07.1)

3.01 Definitions (paragraph 3.07.2)

3.02 RIGHTS AND DUTIES OF CONTRACTOR (SUPPLIER) (paragraph 3.07.3)

3.03 Contract Responsibilities (paragraph 3.07.3)

3.04 Insurance (paragraph 3.07.4)

3.05 Additional Contract Provisions (Paragraph 3.07.5)

Addendum 1 reference here should have included the .5)

3.05.1 Contract Agreement/Contract Form (Document 3.08)

3.05.2 Performance Bond (Document 3.09)

3.05.3 Payment Bond (Document 3.10)

3.06 Attachment A- FTA and Commonwealth of PA Third Party Contract Provisions (Document 3.13)
(List of Certificates)

Certificate 1- B1 Buy America Certification (Page 70 of 83)

Certificate 2- Non-Collusion Statement (Page 71 of 83)

Certificate 3 - Commonwealth Non-Discrimination Clause (Page 72 of 83)

Certificate 4 - Lobbying Certificate (Page 74 of 83)

Certificate 5-1 - Disadvantaged Business Enterprise Certification (Page 76 of 83)

Certificate 5-~~2~~3 - Letter of Intent (DBE Subcontractors) (new Page 75 of 83, new certificate)

Reference here should have been 5-3 to match new cert issued as page 75 with addenda 1.

Certificate 5-~~3~~2 - Affidavit of Disadvantaged Business Enterprise (~~if applicable~~) (Page 77 of 83)

Reference here should have been 5-2 to match addenda 1 instruction. No new page was issued.

Certificate 6 - Certification of Participants Regarding Debarment, Suspension, and other Ineligibility and Voluntary Exclusion (Page 78 of 83)

Certificate 7 - Contractor Integrity (Page 79 of 83)

Bidders List Data Form (Page 81 of 83)

Attachment B- General Wage Decisions (Document 3.14 pg. 82 of 83)

ARTICLE 4 – GENERAL CONDITIONS & SUPPLEMENTAL PROVISIONS, DRAWINGS AND TECHNICAL SPECIFICATIONS

Addendum 1 corrects the outline numbers for this page ARTICLE 4's sub paragraphs to begin with the number "4", adds the file extension .pdf, and adds the new electronic bid doc file, and reference info files.

Addendum 2 adds the Addendum 2 file name to this list and adds a clarification note below.

4

4.01 All requirements of the Contract Documents including any Bidding Documents, General Conditions, Supplemental Provisions and all those requirements of an included in PennDOT 408 latest version

4.02 List of separate electronic bid documents files

4.02.1 Bid Docs A Front End & Bid Forms 02-01-2021.pdf

4.02.2 Bid Docs B Technical Specifications-Special Provisions 02-01-2021.pdf

4.02.3 Bid Docs C Drawings 02-01-2021.pdf

4.02.4 Bid Docs D Addendum 1 February 12, 2012.pdf

4.02.4.1 Bid Docs E Addendum 2 02-22-2021.pdf

4.02.5 Meeting Minutes, Attendee list, & pre-bid handout – for information/reference only

4.02.6 Reference Documents – for information/reference only

Old project drawings

***Note: for reference only. No guarantee is made of their accuracy or reliability. Bidders may reference at their own risk.**

A larger set of previous construction drawings made available to the Engineer by the Owner, can be made available to bidders/contractors by requesting such downloadable reference document file via the BCTABidQuestion@mbakerintl.com bid period question email account.

Addendum 2 Note: The bid period questions email address referred to above in Addendum 1, had a typo as indicated, and only in this location of the email address. The correct email address was however still as had been indicated on the IFB/Invitation.

ITEM 9000–0011 – Industrial Steel Ornamental Fence.

- I. DESCRIPTION – This work is the labor, equipment, and materials required to furnish and install industrial steel ornamental fence at the RTC - W. Washington Street Lot as indicated and as directed by the Engineer and BCTA.**
- II. MATERIAL – Provide an industrial steel ornamental fence per the manufacturer/type listed below or an approved equal.**
 - 1. Stephens Pipe & Steel. LLC - Centurion II Welded Fence Systems, Industrial Steel Ornamental Fence - Defender 3-Rail panels. 4 ft. height, black color, 2-1/2” Posts min., 1/1/2” Rails min., 8 ft. panel width. ASTM A653 with a minimum yield strength of 45,000 psi and a minimum coating weight of 0.60 oz./ft. squared.**
 - 2. Ameristar Fence – Montage Industrial Majestic, 4 ft. fence height, black color, 3-rail panels, 8 ft. panel width.**
 - 3. NOTE: Submit pre-fabrication shop drawing and manufacturer’s details for engineer’s approval. Pre-measure length, corner/return locations, and precise layout location relative to wall edges, in field at locations shown with Owner representative.**
- III. CONSTRUCTION – Install fence per manufacturers recommendations. Install at location as indicated on the plans.**
- IV. MEASUREMENT AND PAYMENT – Linear Foot, includes all labor, equipment and material to prepare subsurface, remove existing landscape material and to install new fence per manufactures recommendations.**

ITEM 9000-0012 – FLAGPOLE.

- I. **DESCRIPTION** – *This work is the labor, equipment, and materials required to remove the existing flagpole and to furnish and install a new flagpole at the ETC location in a similar location as the existing location as indicated and as directed by the Engineer and BCTA.*

Scope of Work Also Includes: Contractor to remove and/or temporarily brace existing flagpole to sawcut sidewalk and excavate to expose the foundation and remove the existing pole. Protect existing sidewalk not required to be removed during the new flagpole Work. Remove and replace existing sidewalk in kind. Remove and replace existing foundation and flagpole per this new specification issued by this addendum The design engineer will review existing exposed foundation conditions and confirm flagpole manufacturer's foundation design submission provided by Contractor. Contractor shall protect and prevent any saw-cutting concrete dust from the patrons/public and will clean any that wind disperses from anywhere on BCTA's building/patron boarding areas/seats that dust may settle. Wet cut or vacuum only. Clean up splash and overspray immediately.

- II. **MATERIAL** – *Provide a commercial flagpole per the manufacturer/type listed below or an approved equal. Verify surface and weather conditions meet manufacturer's recommended safety standards.*

1. *Concord Industries, Inc. - Monarch Series – ICC (Internal Cam Cleat – Rope Halyard)*
2. *Liberty Flagpole – Commercial*
3. *Michigan Flagpoles (Flagpoles Etc.)- Commercial*

NOTE: *Submit manufacturer's design/shop drawings for foundation and flagpole details and connections prior to procurement for Engineer's/Owner's review.*

Flagpole shall be a seamless extruded aluminum tubing: ASTM B241, 6063-T6 alloy; minimal ultimate tensile strength of 30,000 psi and yield point of 25,000 psi.

(a) **Accessories include the following:**

1. **Ball:** *14 gage aluminum, 6-inch diameter; clear anodized*
2. **Truck:** *Double sleeve cast aluminum revolving non fouling design with stainless steel roller bearings.*
3. **Halyard:** *One set of #10 polypropylene; two chrome snap hooks to secure flag; plastic covered counterweight and beaded sling.*
4. **Flash Collar:** *Spun aluminum; finish to match pole.*
5. **Foundation tube:** *#16 gage galvanized corrugated steel, welded steel bottom base, lightning ground spike, and steel centering wedges.*
6. **Access Door:** *Reinforced flush design with continuous piano hinge and cylinder lock.*
7. **Concrete:**
 - a. *Portland Cement Concrete: Conform to ACI 301 and ASTM C150, Gray Color; with cement for concrete exposed to view from same mill of the following Type 1.*
 - b. *Aggregates –*

- i. *normal-weight concrete: fine and coarse aggregates per ASTM C33.*
 - ii. *Do not use slag or crushed hydraulic-cement concrete as coarse aggregate*
 - c. *Water: clean, potable, and not detrimental to concrete.*
 - d. *Do not use fly ash.*
 - e. *Strength: 3000 psi at 28 days.*
8. *Bituminous Coating: SSPC 12 asbestos-free, old-applied asphaltic mastic.*

(b) Fabrication

4. *Exposed Height: 30 feet.*
5. *Total Length: 33 feet as recommended by selected/approved manufacturer's design.*
6. *Butt Diameter: 6 inches.*
7. *Top Diameter: 3.5 inches.*
8. *Wall Thickness: .188 inches.*
9. *Ball Diameter: 6 inches.*

(c) Finishes

1. *Manufacturers standard directional textured mechanical satin finish yielding a smooth, uniform appearance.*
2. *Apply bituminous coating or other material as approved by construction manager on metal surfaces in contact with concrete. Do not apply coating on visible surfaces.*


III. CONSTRUCTION – Verify existing conditions. Excavate and install flagpole and foundation per manufacturers specifications.

- (a) Excavate for foundation concrete to neat clean lines in existing material conditions.**
- (b) Provide forms where required due to unstable soil conditions.**
- (c) Remove wood, loose soil, rubbish, and other foreign matter from excavation, and moisten earth before placing concrete.**
- (d) Coat portions of ground set flagpole below grade with heavy coat of bituminous coating.**
- (e) Remove protective wrapping from flagpole.**
- (f) Install flagpole in compliance with manufacturer's installation instructions.**
- (g) Provide positive lightning ground for flagpole installation.**
- (h) Refer to Manufacturers specifications for placement of concrete immediately after mixing. Perform chuting of concrete to avoid segregation of mix. Compact concrete in place by use of vibrators.**
- (i) Moist-cure exposed concrete for not less than 7 days or use a non-stain curing compound as approved by Engineer.**
- (j) Finish trowel exposed concrete surfaces to smooth, dense surface. Provide positive slope for water run-off to base perimeter.**


- (k) *Set flagpole plumb.*
- (l) *Install flash collar and other accessories.*
- (m) *Furnish 3 keys for lockable access panel to Owner.*
- (n) *Maximum Variation from Plumb: 1 inch.*
- (o) *Adjust operating devices so that various systems function smoothly and properly.*
- (p) *Provide any manufacturing specifications and instructions to Owner.*
- (q) *Submit Final flagpole manufacturer's foundation design requirements, reinforcing/embeds/anchor bolts shop drawings for Engineer's review.*

IV. MEASUREMENT AND PAYMENT – PDA allowance of \$15,000 on the bid form, pursuant to the Contract Documents-PennDOT 408 force account work, to include all labor, equipment and material to remove existing flagpole and foundation and to furnish and install new flagpole and flagpole foundation per approved manufacturer's recommendations, and to reinstall concrete pavement to the material, type, depth and color as currently exists. Will include concrete sidewalk, reinforcing, joint sealing, to restore area around flagpole. Includes disposal of existing flagpole and spoils.

The Work will be performed force account paid via the PDA line item per standard PennDOT 408/Contract Documents. Unspent PDA amounts will be returned to Owner via deductive change order at final contract value reconciliation prior to final payment.

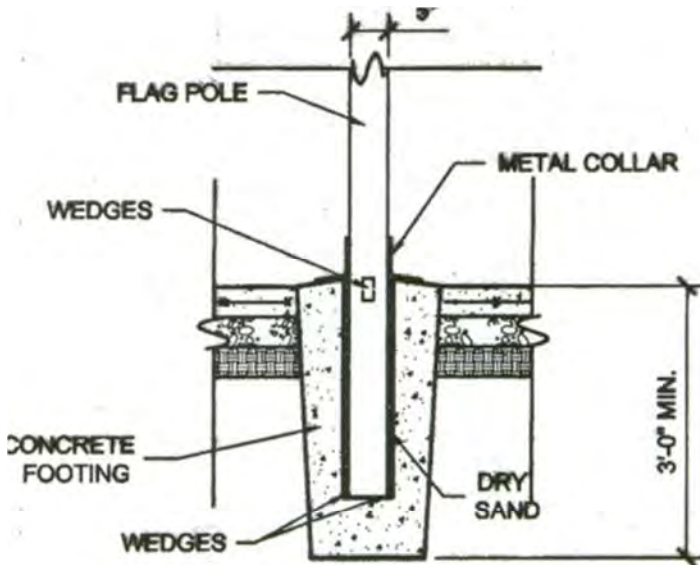

NOTE: FLAGPOLE ANCHORAGE AND CONCRETE FOOTING DIAMETER AND DEPTH TO BE IN ACCORDANCE WITH FLAGPOLE MANUFACTURER'S RECOMMENDATIONS.

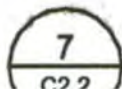

SECTION @ FLAG POLE

SCALE: 1/2" = 1' - 0"

ITEM 9000-0013 CURB PAINTING

I. **DESCRIPTION** – This work is the painting of the two exposed surfaces of existing curbs, the exposed vertical face and the top of curbs as shown in the contract documents for the Expressway Travel Center (ETC) and Rochester Transportation Center (RTC).

II. **MATERIAL** – In accordance with Section 0964.

III. CONSTRUCTION

Prepare and clean concrete surface.

Apply Epoxy Paint on exposed face and top of curb.

Wait for coating to dry prior to applying any additional coats.

Follow manufacturer's instruction for application and clean up.

Clean area of any spills or drips to the satisfaction of the construction manager.

Replace the previous requirement to clean and caulk exposed joints with the following:

- a. ***At the ETC site, all curb joints were cleaned and caulked in previous project.***
 - i. ***No curb joint cleaning and caulking is required at the ETC site under this pay item"***
- b. ***At the RTC site, all curb joints in the loop parking lot were cleaned and caulked in previous project.***
 - i. ***No curb joint cleaning and caulking is required at the RTC loop parking lot site under this pay item.***
- c. ***At the parking lot across from the RTC building, referred to as the West Washington St. Lot, Sheet 21 of 28, Contractor shall clean and reseal the curb joints prior to surface prep painting. Contractor shall assume in its unit price bid item, a quantity of joints equal to one curb joint every 10 feet along the length of curb at this Lot only.***
 - i. ***This joint cleaning and sealing Work is incidental to the payment for painting of this pay item.***
- d. ***Contractors are required to still clean and prep all curb faces and tops to receive new paint per the paint manufacturer's surface prep requirements.***
 - i. ***This surface prep Work is incidental to the unit price for this pay item.***

IV. **MEASUREMENT AND PAYMENT** – Linear Foot, cleaning and caulking of curb and curb joints is incidental to the painting.


USER: N51.KONICZ | PLOT: DRIVER: FernDOT_PDF_Memo.plt.ctb | PLOT DATE: 02-11-2021 9:52:37 PM
 PATH: c:\pwworking\hdr\plottings\210665\ | MODEL: dbe.fou.11
 FILE: BCTA-C2-PLAND2_RTC.dgn

HDR ENGINEERING, INC.
 ONE OXFORD CENTRE
 301 GRANT ST., SUITE 1700
 PITTSBURGH, PA 15219




ISSUE	DATE	DESCRIPTION
	02/12/2021	REVISION 1
	02/22/2021	REVISION 2 - FENCE

DRAWN BY	NSO
DESIGNED BY	NMR
CHECKED BY	TPL
PROJECT NUMBER	10049439

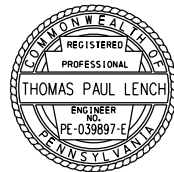


BEAVER COUNTY TRANSIT AUTHORITY
 PARKING LOT BITUMINOUS REPAIRS AT
 EXPRESSWAY TRAVEL CENTER AND
 ROCHESTER TRANSPORTATION CENTER

W. WASHINGTON STREET LOT
 REHABILITATION PLAN 2
 ROCHESTER TRANSPORTATION CENTER

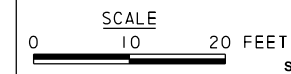

SCALE
 0 10 20 FEET
 SHEET 21 OF 28

SHEET 21

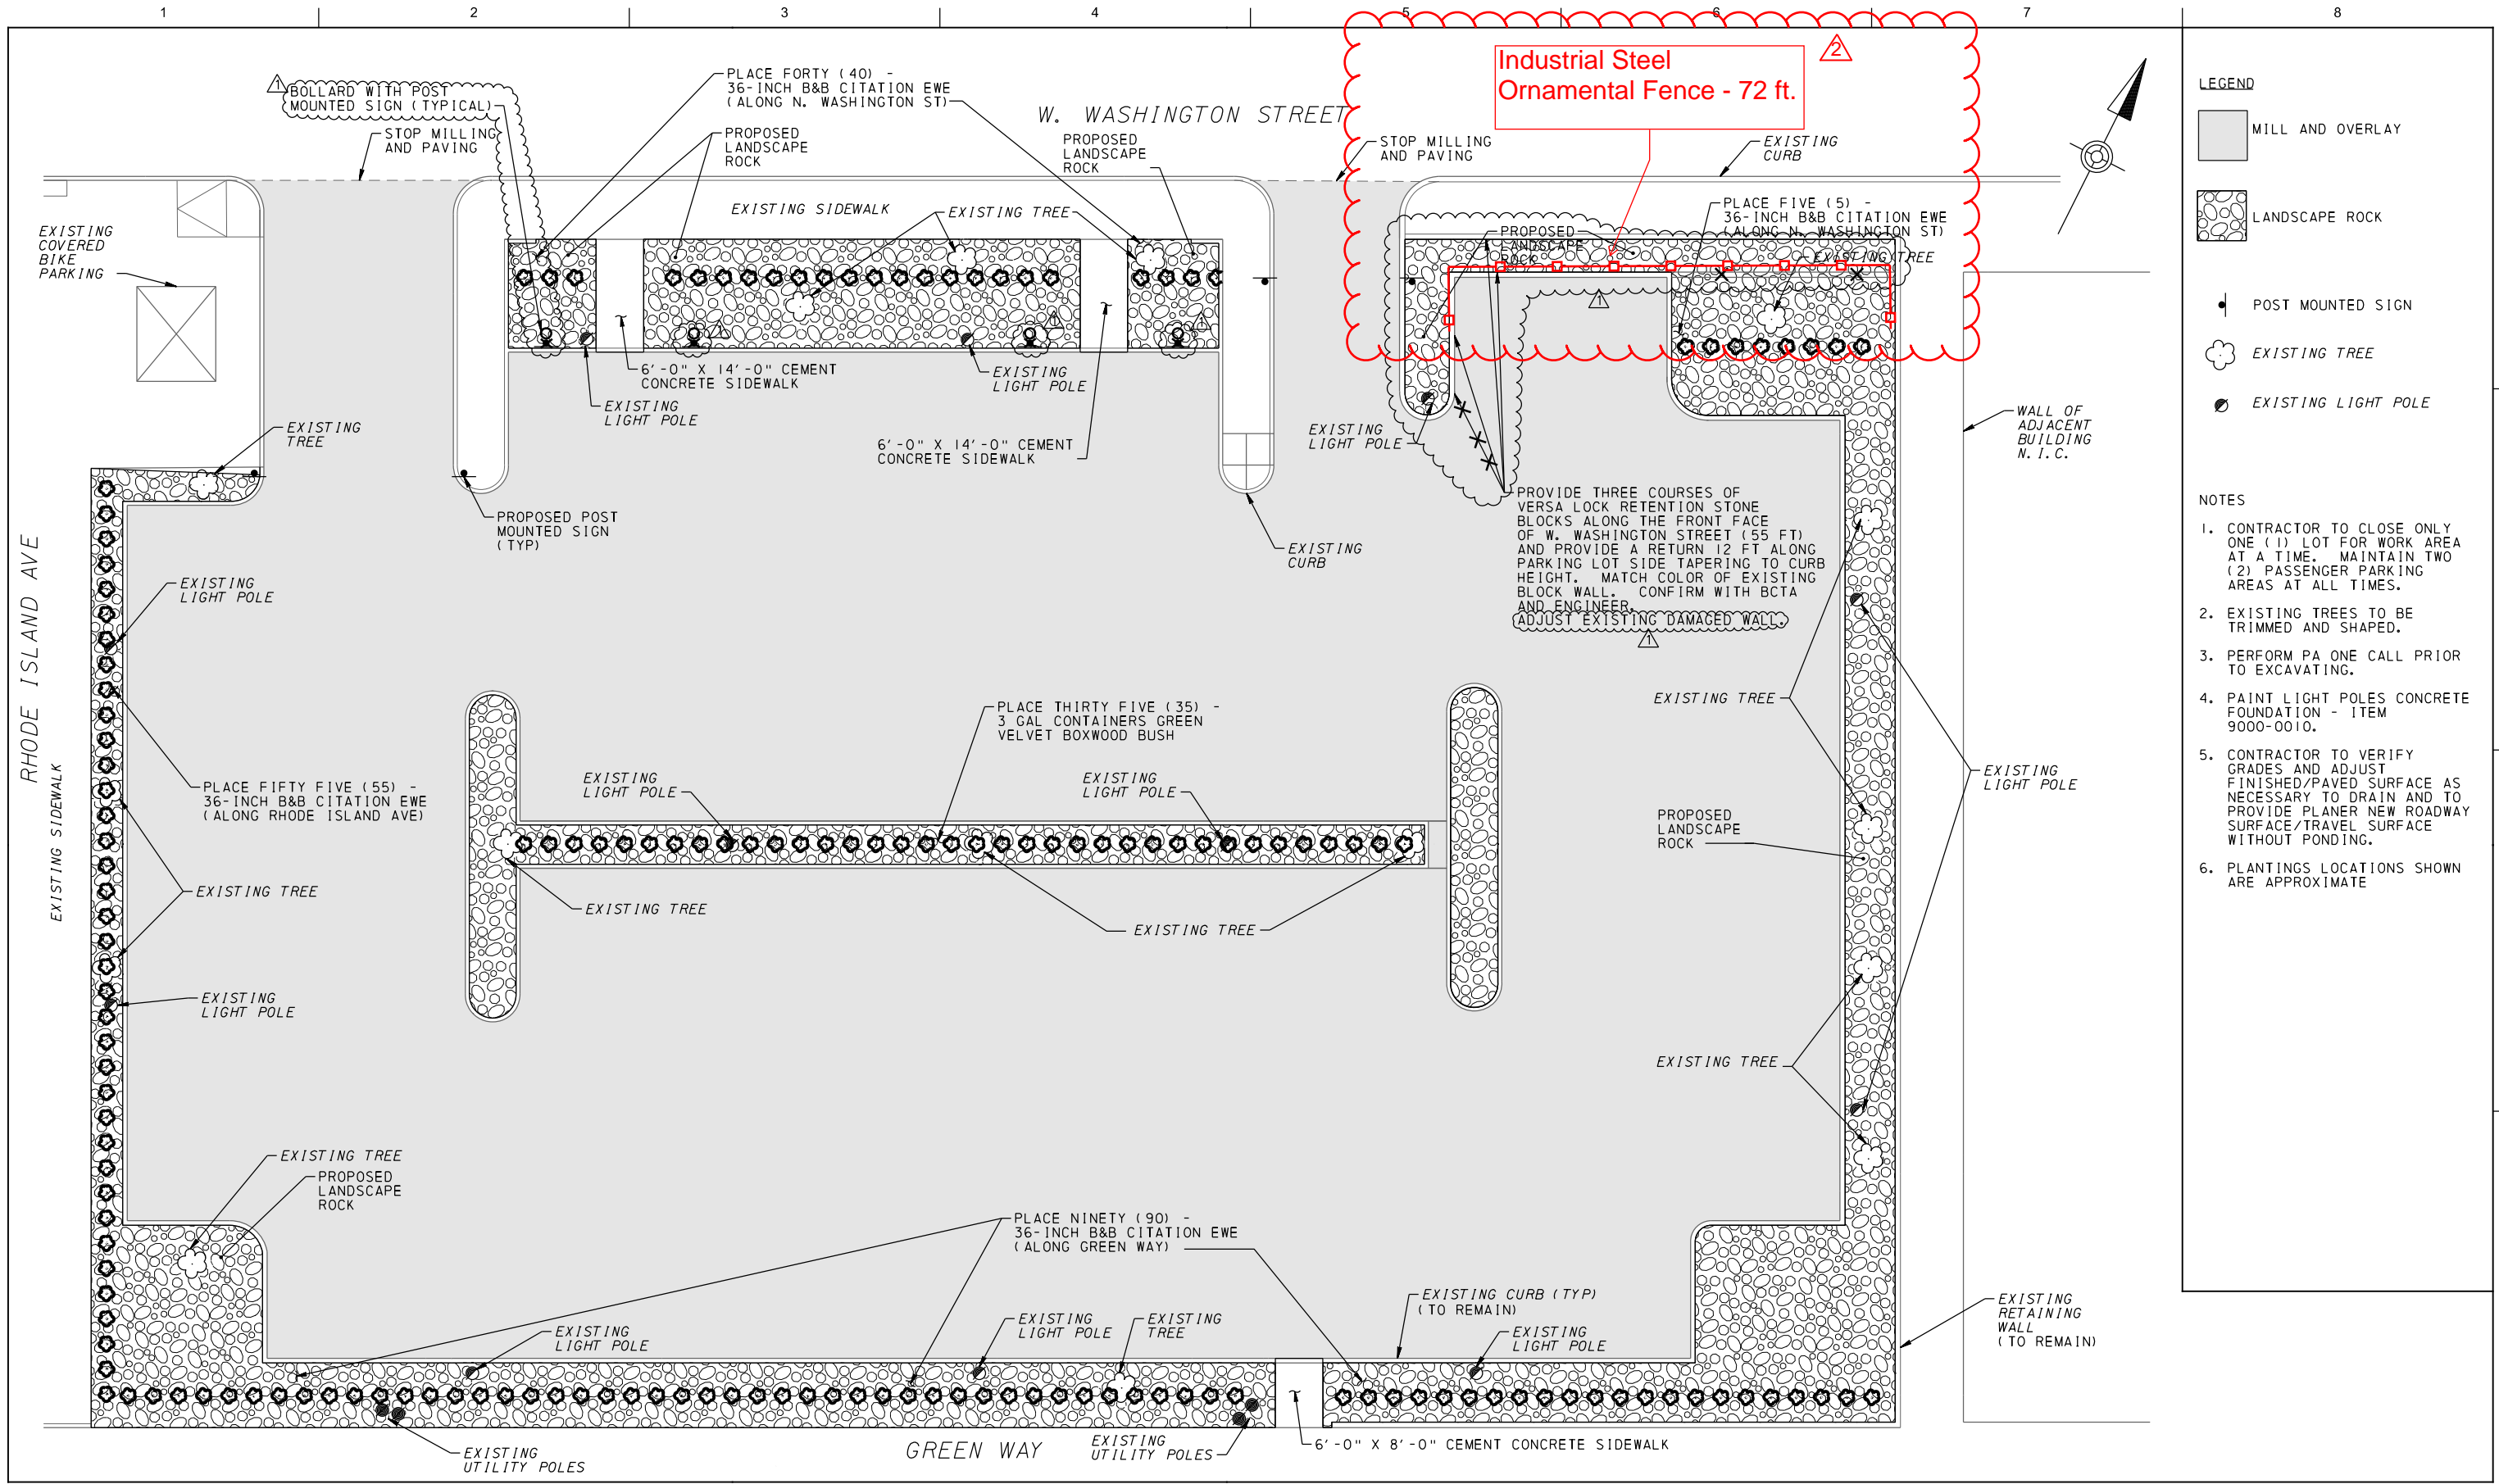

- LEGEND**
- MILL AND OVERLAY
 - LANDSCAPE ROCK
 - POST MOUNTED SIGN
 - EXISTING TREE
 - EXISTING LIGHT POLE
- NOTES**
1. CONTRACTOR TO CLOSE ONLY ONE (1) LOT FOR WORK AREA AT A TIME. MAINTAIN TWO (2) PASSENGER PARKING AREAS AT ALL TIMES.
 2. EXISTING TREES TO BE TRIMMED AND SHAPED.
 3. PERFORM PA ONE CALL PRIOR TO EXCAVATING.
 4. PAINT LIGHT POLES CONCRETE FOUNDATION - ITEM 9000-0010.
 5. CONTRACTOR TO VERIFY GRADES AND ADJUST FINISHED/PAVED SURFACE AS NECESSARY TO DRAIN AND TO PROVIDE PLANER NEW ROADWAY SURFACE/TRAVEL SURFACE WITHOUT PONDING.
 6. PLANTINGS LOCATIONS SHOWN ARE APPROXIMATE

Bid Documents Index		Edits included in Addenda 1 are indicated with # " 1 " in Reference column.					
Addendum 2 - 2/22/21		Edits included in Addenda 2 are indicated in bold italics and " 2 " in Reference column.					
Page # of	Bid Document Page/Cert/Sheet Description/Title	Outline or Cert #	Reference Ad. #		Latest Page-Doc Issue Date	Comments (abbreviated)	Latest replacement pages Issued with electronic .pdf file named:
.	Cover Page				2/1		Bid Docs A Front End & Bid Forms 02-01-2021
..	IFB (Advertisement)				2/1	advertisement (reference)	Bid Docs A Front End & Bid Forms 02-01-2021
3	TOC		2		2/22	Supersedes previous	Bid Docs E Addendum 2 02-22-2021
4	TOC		2		2/22	Supersedes previous	Bid Docs E Addendum 2 02-22-2021
5	TOC		2		2/22	Supersedes previous	Bid Docs E Addendum 2 02-22-2021
6	Articles List				2/1		Bid Docs A Front End & Bid Forms 02-01-2021
7	ARTICLE 2	Invitation for Bids (IFB) (first page)	1.01	2	2/22	Supersedes previous, changes bid due date	Bid Docs E Addendum 2 02-22-2021
8	ARTICLE 2	Invitation for Bids (second page)	1.01		2/1		Bid Docs A Front End & Bid Forms 02-01-2021
9	ARTICLE 2	Instructions to Bidders	2.01. & 2.01	1	2/12	Supersedes previous 2.01.1 & 2.01.2	Bid Docs D Addendum 1 02-12-2021
10	ARTICLE 2	Instructions to Bidders	2.03-2.29		2/1	(note) 2.03 Title Only shows up on page 9	Bid Docs A Front End & Bid Forms 02-01-2021
11	ARTICLE 2	Instructions to Bidders	2.03-2.29		2/1		Bid Docs A Front End & Bid Forms 02-01-2021
12	ARTICLE 2	Instructions to Bidders	2.03-2.29		2/1		Bid Docs A Front End & Bid Forms 02-01-2021
13	ARTICLE 2	Instructions to Bidders	2.03-2.29		2/1		Bid Docs A Front End & Bid Forms 02-01-2021
14	ARTICLE 2	Instructions to Bidders	2.03-2.29		2/1		Bid Docs A Front End & Bid Forms 02-01-2021
15	ARTICLE 2	Instructions to Bidders	2.03-2.29		2/1		Bid Docs A Front End & Bid Forms 02-01-2021
16	ARTICLE 2	Instructions to Bidders	2.03-2.29		2/1		Bid Docs A Front End & Bid Forms 02-01-2021
17	ARTICLE 2	Instructions to Bidders	2.03-2.29		2/1		Bid Docs A Front End & Bid Forms 02-01-2021
18	ARTICLE 2	Instructions to Bidders	2.03-2.29		2/1		Bid Docs A Front End & Bid Forms 02-01-2021
19	ARTICLE 2	BIDDING DOCS (Forms)	2.30		2/1		Bid Docs A Front End & Bid Forms 02-01-2021
20	ARTICLE 2	Bid Form	2.31	2	2/22	Supersedes previous	Bid Docs E Addendum 2 02-22-2021
21	ARTICLE 2	Bid Form Amount A. TOTAL BID	2.31	2	2/22	Supersedes previous	Bid Docs E Addendum 2 02-22-2021
22	ARTICLE 2	Bid Form UP-LS Bid Items (Bid Tab)	2.31.1 2.31.2	2	2/22	Supersedes previous (bid form to submit)	Bid Docs E Addendum 2 02-22-2021
23	ARTICLE 2	Bid Form (Bid Tab)	\	2	2/22	Supersedes previous (bid form to submit)	Bid Docs E Addendum 2 02-22-2021
24	ARTICLE 2	Bid Form (Bid Tab)	2.31.2	2	2/22	Supersedes previous (bid form to submit)	Bid Docs E Addendum 2 02-22-2021
25	ARTICLE 2	Bid Form (Bid Tab)	2.31.2	2	2/22	Supersedes previous (bid form to submit)	Bid Docs E Addendum 2 02-22-2021
26	ARTICLE 2	Bid Form (Bid Tab)	2.31.2	2	2/22	Supersedes previous (bid form to submit)	Bid Docs E Addendum 2 02-22-2021
27	ARTICLE 2	ATTACHMENT C (acknowledgement)	2.32	2	2/22	Supersedes previous, entered Addenda 1&2	Bid Docs E Addendum 2 02-22-2021

Bid Documents Index		Edits included in Addenda 1 are indicated with # " 1 " in Reference column.					
Addendum 2 - 2/22/21		Edits included in Addenda 2 are indicated in bold italics and " 2 " in Reference column.					
Page # of	Bid Document Page/Cert/Sheet Description/Title	Outline or Cert #	Reference Ad. #		Latest Page-Doc Issue Date	Comments (abbreviated)	Latest replacement pages Issued with electronic .pdf file named:
83							
28	ARTICLE 2	ATTACHMENT D (bid checklist)	2.33	1	2/12	Supercedes previous	Bid Docs D Addendum 1 02-12-2021
29	ARTICLE 3	Subparagraph listings for Article 3	3.01-3.06	2	2/22	Supercedes previous, edited typing errors	Bid Docs E Addendum 2 02-22-2021
30	ARTICLE 3	Contract Provisions - General	3.07.1-3.07.5		2/1		Bid Docs A Front End & Bid Forms 02-01-2021
31	ARTICLE 3	Contract Provisions - General	3.07.1-3.07.5		2/1		Bid Docs A Front End & Bid Forms 02-01-2021
32	ARTICLE 3	Contract Provisions - General	3.07.1-3.07.5		2/1		Bid Docs A Front End & Bid Forms 02-01-2021
33	ARTICLE 3	Contract Provisions - General	3.07.1-3.07.5		2/1		Bid Docs A Front End & Bid Forms 02-01-2021
34	ARTICLE 3	Contract Provisions - General	3.07.1-3.07.5	2	2/22	edited requirements	Bid Docs E Addendum 2 02-22-2021
35	ARTICLE 3	Contract Provisions - General	3.07.1-3.07.5		2/1		Bid Docs A Front End & Bid Forms 02-01-2021
36	ARTICLE 3	Contract Provisions - General	3.07.1-3.07.5		2/1		Bid Docs A Front End & Bid Forms 02-01-2021
37	ARTICLE 3	Contract Provisions - General	3.07.1-3.07.5		2/1		Bid Docs A Front End & Bid Forms 02-01-2021
38	ARTICLE 3	Contract Provisions - General	3.07.1-3.07.5		2/1		Bid Docs A Front End & Bid Forms 02-01-2021
39	ARTICLE 3	Contract Provisions - General	3.07.1-3.07.5		2/1		Bid Docs A Front End & Bid Forms 02-01-2021
40	ARTICLE 3	Contract Agreement	3.08		2/1	Form of Agreement/Signatures	Bid Docs A Front End & Bid Forms 02-01-2021
41	ARTICLE 3	Contract Agreement	3.08		2/1	signature page	Bid Docs A Front End & Bid Forms 02-01-2021
42	ARTICLE 3	Performance Bond	3.09		2/1		Bid Docs A Front End & Bid Forms 02-01-2021
43	ARTICLE 3	Performance Bond	3.09		2/1	signature page	Bid Docs A Front End & Bid Forms 02-01-2021
44	ARTICLE 3	Payment Bond	3.10		2/1		Bid Docs A Front End & Bid Forms 02-01-2021
45	ARTICLE 3	Payment Bond	3.10		2/1	signature page	Bid Docs A Front End & Bid Forms 02-01-2021
46	ARTICLE 3	ATTACHMENT A	3.11		2/1	sample Award letter	Bid Docs A Front End & Bid Forms 02-01-2021
47	ARTICLE 3	ATTACHMENT A	3.12		2/1	sample NTP letter	Bid Docs A Front End & Bid Forms 02-01-2021
48	ARTICLE 3	ATTACHMENT A	3.13		2/1	FTA and Commonwealth ... Provisions...	Bid Docs A Front End & Bid Forms 02-01-2021
49	ARTICLE 3	ATTACHMENT A	3.13		2/1	FTA and Commonwealth ... Provisions...	Bid Docs A Front End & Bid Forms 02-01-2021
50	ARTICLE 3	ATTACHMENT A	3.13		2/1	FTA and Commonwealth ... Provisions...	Bid Docs A Front End & Bid Forms 02-01-2021

Bid Documents Index		Edits included in Addenda 1 are indicated with # " 1 " in Reference column.						
Addendum 2 - 2/22/21		Edits included in Addenda 2 are indicated in bold italics and " 2 " in Reference column.						
Page # of	Bid Document Page/Cert/Sheet Description/Title	Outline or Cert #	Reference Ad. #		Latest Page-Doc Issue Date	Comments (abbreviated)	Latest replacement pages Issued with electronic .pdf file named:	
51	ARTICLE 3	ATTACHMENT A	3.13			2/1	FTA and Commonwealth ... Provisions....	Bid Docs A Front End & Bid Forms 02-01-2021
52	ARTICLE 3	ATTACHMENT A	3.13			2/1	FTA and Commonwealth ... Provisions....	Bid Docs A Front End & Bid Forms 02-01-2021
53	ARTICLE 3	ATTACHMENT A	3.13			2/1	FTA and Commonwealth ... Provisions....	Bid Docs A Front End & Bid Forms 02-01-2021
54	ARTICLE 3	ATTACHMENT A	3.13			2/1	FTA and Commonwealth ... Provisions....	Bid Docs A Front End & Bid Forms 02-01-2021
55	ARTICLE 3	ATTACHMENT A	3.13			2/1	FTA and Commonwealth ... Provisions....	Bid Docs A Front End & Bid Forms 02-01-2021
56	ARTICLE 3	ATTACHMENT A	3.13			2/1	FTA and Commonwealth ... Provisions....	Bid Docs A Front End & Bid Forms 02-01-2021
57	ARTICLE 3	ATTACHMENT A	3.13			2/1	FTA and Commonwealth ... Provisions....	Bid Docs A Front End & Bid Forms 02-01-2021
58	ARTICLE 3	ATTACHMENT A	3.13			2/1	FTA and Commonwealth ... Provisions....	Bid Docs A Front End & Bid Forms 02-01-2021
59	ARTICLE 3	ATTACHMENT A	3.13			2/1	FTA and Commonwealth ... Provisions....	Bid Docs A Front End & Bid Forms 02-01-2021
60	ARTICLE 3	ATTACHMENT A	3.13			2/1	FTA and Commonwealth ... Provisions....	Bid Docs A Front End & Bid Forms 02-01-2021
61	ARTICLE 3	ATTACHMENT A	3.13			2/1	FTA and Commonwealth ... Provisions....	Bid Docs A Front End & Bid Forms 02-01-2021
62	ARTICLE 3	ATTACHMENT A	3.13			2/1	FTA and Commonwealth ... Provisions....	Bid Docs A Front End & Bid Forms 02-01-2021
63	ARTICLE 3	ATTACHMENT A	3.13			2/1	FTA and Commonwealth ... Provisions....	Bid Docs A Front End & Bid Forms 02-01-2021
64	ARTICLE 3	ATTACHMENT A	3.13			2/1	FTA and Commonwealth ... Provisions....	Bid Docs A Front End & Bid Forms 02-01-2021
65	ARTICLE 3	ATTACHMENT A	3.13			2/1	FTA and Commonwealth ... Provisions....	Bid Docs A Front End & Bid Forms 02-01-2021
66	ARTICLE 3	ATTACHMENT A	3.13			2/1	FTA and Commonwealth ... Provisions....	Bid Docs A Front End & Bid Forms 02-01-2021
67	ARTICLE 3	ATTACHMENT A	3.13			2/1	FTA and Commonwealth ... Provisions....	Bid Docs A Front End & Bid Forms 02-01-2021
68	ARTICLE 3	ATTACHMENT A	3.13 Par. 46-50	1		2/12	Supersedes previous, added par. 50	Bid Docs D Addendum 1 02-12-2021
69	ARTICLE 3	ATTACHMENT A	Cert 1-B1			2/1	Buy America (with Bid)	Bid Docs A Front End & Bid Forms 02-01-2021
70	ARTICLE 3	ATTACHMENT A	Cert 1-B1			2/1	Buy America (with Bid)	Bid Docs A Front End & Bid Forms 02-01-2021
71	ARTICLE 3	ATTACHMENT A	Cert 2			2/1	Non-Collusion (with Bid)	Bid Docs A Front End & Bid Forms 02-01-2021
72	ARTICLE 3	ATTACHMENT A	Cert 3			2/1	Non-Disc Clause (with Bid)	Bid Docs A Front End & Bid Forms 02-01-2021
73	ARTICLE 3	ATTACHMENT A	Cert 3			2/1	Non-Disc Clause (with Bid)	Bid Docs A Front End & Bid Forms 02-01-2021
74	ARTICLE 4	ATTACHMENT A	Cert 4			2/1	Lobbying (with Bid)	Bid Docs A Front End & Bid Forms 02-01-2021
75	ARTICLE 3	ATTACHMENT A	Cert 5-3	1		2/12	Letter of Intent to each DBEs (with Bid)	Bid Docs D Addendum 1 02-12-2021
76	ARTICLE 3	ATTACHMENT A	Cert 5-1			2/1	DBE Certification for each (with Bid) PennDOT	Bid Docs A Front End & Bid Forms 02-01-2021
77	ARTICLE 3	ATTACHMENT A (previous issued with typo as Cert 5-3)	Cert 5-2			2/1	Affidavit of DBE for each (w/ Bid) previous Cert. # 5-3 changes to 5-2 by addendum 1 narrative. No new page issued.	Bid Docs A Front End & Bid Forms 02-01-2021
78	ARTICLE 3	ATTACHMENT A	Cert 6			2/1	Debarment certification (with Bid)	Bid Docs A Front End & Bid Forms 02-01-2021
79	ARTICLE 3	ATTACHMENT A	Cert 7			2/1	Contractor integrity (with Bid)	Bid Docs A Front End & Bid Forms 02-01-2021
80	ARTICLE 3	ATTACHMENT A	Cert 7			2/1	Contractor integrity (with Bid)	Bid Docs A Front End & Bid Forms 02-01-2021
81	ARTICLE 3	ATTACHMENT A	-----			2/1	BIDDERS LIST DATA FORM (with Bid)	Bid Docs A Front End & Bid Forms 02-01-2021
82	ARTICLE 3	ATTACHMENT B	3.14	1		2/12	General Wage Decision	Bid Docs D Addendum 1 02-12-2021
83	ARTICLE 4	Document File List	4.01-4.02.6	2		2/22	electronic .pdf file names	Bid Docs E Addendum 2 02-22-2021

Bid Documents Index		Edits included in Addenda 1 are indicated with # " 1 " in Reference column.					
Addendum 2 - 2/22/21		Edits included in Addenda 2 are indicated in bold italics and " 2 " in Reference column.					
Page # of	Bid Document Page/Cert/Sheet Description/Title	Outline or Cert #	Reference Ad. #		Latest Page-Doc Issue Date	Comments (abbreviated)	Latest replacement pages Issued with electronic .pdf file named:
TECHNICAL SPECS-SPECIAL PROVISIONS							
..		Cover Page			2/1		Bid Docs B Technical Specs-Special Povisions 02-01-2021
1-4/4	0901-0001	MPT ETC			2/1		Bid Docs B Technical Specs-Special Povisions 02-01-2021
-----	0901-0002	MPT RTC			2/1	Combined in same pages as 9000-0001	Bid Docs B Technical Specs-Special Povisions 02-01-2021
1	4605-2850	STANDARD INLET BOX WITH TYPE M STEEL FRAME AND ADA GRATE			2/1	Description corrected only addendum 2, no new page issued	Bid Docs B Technical Specs-Special Povisions 02-01-2021
1	9000-0001	ACCESSIBLE PARKING SIGN AND POST		1	2/12	Supercedes previous	Bid Docs D Addendum 1 02-12-2021
1	0900-0002	CURB STOPS			2/1		Bid Docs B Technical Specs-Special Povisions 02-01-2021
1	9000-0003	RECONSTRUCT SHOPPING CART CORRAL			2/1	RTC	Bid Docs B Technical Specs-Special Povisions 02-01-2021
1	9000-0004	REPLACEMENT GATE ARM AND CONTROL LOOP			2/1	RTC	Bid Docs B Technical Specs-Special Povisions 02-01-2021
1-2/2	9000-0005	CONSTRUCT PROPOSED LANDSCAPING – EXPRESSWAY TRAVEL			2/1	ETC	Bid Docs B Technical Specs-Special Povisions 02-01-2021
1-2/2	9000-0006	CONSTRUCT PROPOSED LANDSCAPING – ROCHESTER CENTER			2/1	RTC	Bid Docs B Technical Specs-Special Povisions 02-01-2021
1-3/3	9000-0007	DECORATIVE LIGHTING			2/1		Bid Docs B Technical Specs-Special Povisions 02-01-2021
1	9000-0008	TEMPORARY FENCE			2/1		Bid Docs B Technical Specs-Special Povisions 02-01-2021
1	9000-0009	SIGN OVERLAY			2/1		Bid Docs B Technical Specs-Special Povisions 02-01-2021
1	9000-0010	LIGHT POLE BASE PAINTING			2/1		Bid Docs B Technical Specs-Special Povisions 02-01-2021
1	9000-0011	INDUSTRIAL STEEL ORNAMENTAL FENCE - RTC		2	2/22	New TS-SP	Bid Docs E Addendum 2 02-22-2021
1-3/3	9000-0012	FLAGPOLE - ETC		2	2/22	Supercedes previous, (PDA)	Bid Docs E Addendum 2 02-22-2021
1	9000-0013	CURB PAINTING		2	2/22	Supercedes previous	Bid Docs E Addendum 2 02-22-2021
1-10/10	9000-0014	SCHEDULING, SPECIAL SCHEDULING, MANDATORY WORK AREA SEQUENCES			2/1	work hours by area/phase	Bid Docs B Technical Specs-Special Povisions 02-01-2021
1-3/3	9000-0015	MANDATORY ADVANCE WRITTEN PRE-WORK PLANNING & APPROVALS			2/1		Bid Docs B Technical Specs-Special Povisions 02-01-2021
1	9000-0016	EARLY COMPLETION BONUS			2/1	limited	Bid Docs B Technical Specs-Special Povisions 02-01-2021
ATTACHMENTS Addendum 1							
1-9/9		General Wage Decision		1	2/12	PA 21-00904	Bid Docs D Addendum 1 02-12-2021
1-3/3		Pre-bid meeting minutes		1	2/12		Bid Docs D Addendum 1 02-12-2021
---		Pre-bid attendee list		1	2/12		Bid Docs D Addendum 1 02-12-2021
---		Pre-bid handout Scan 1		1	2/12	sample DBE letter of intent for addenda 1	Bid Docs D Addendum 1 02-12-2021
---		Pre-bid handout Scan 2		1	2/12	DBE & other contractor contact ref. list	Bid Docs D Addendum 1 02-12-2021

Bid Documents Index		Edits included in Addenda 1 are indicated with # " 1 " in Reference column.					
Addendum 2 - 2/22/21		Edits included in Addenda 2 are indicated in bold italics and " 2 " in Reference column.					
Page # of	Bid Document Page/Cert/Sheet Description/Title	Outline or Cert #	Reference Ad. #	Latest Page-Doc Issue Date	Comments (abbreviated)	Latest replacement pages Issued with electronic .pdf file named:	
83							
DRAWINGS							
	C1.4-1		1	2/12	ETC pavement information	Bid Docs D Addendum 1 02-12-2021	
	S-3		1	2/12	RTC pavement information	Bid Docs D Addendum 1 02-12-2021	
	Sheet #/Rev#						
	1			2/1		Bid Docs C Drawings 02-01-2021	
	2			2/1		Bid Docs C Drawings 02-01-2021	
	3	r1	1	2/12	<i>A2 instructs bidder edits to previous issue. No new sheet issued table only.</i>	Bid Docs D Addendum 1 02-12-2021	
	4	r1	1	2/12	<i>A2 instructs bidder edits to previous issue. No new sheet issued table only.</i>	Bid Docs D Addendum 1 02-12-2021	
	5	r1	1	2/12	<i>A2 instructs bidder edits to previous issue. No new sheet issued table only.</i>	Bid Docs D Addendum 1 02-12-2021	
	6	r1	1	2/12	<i>A2 instructs bidder edits to previous issue. No new sheet issued table only.</i>	Bid Docs D Addendum 1 02-12-2021	
	7			2/1		Bid Docs C Drawings 02-01-2021	
	8	r1	1	2/12	Supercedes previous	Bid Docs D Addendum 1 02-12-2021	
	9			2/1		Bid Docs C Drawings 02-01-2021	
	10	r1	1	2/12	Supercedes previous	Bid Docs D Addendum 1 02-12-2021	
	11			2/1		Bid Docs C Drawings 02-01-2021	
	12			2/1		Bid Docs C Drawings 02-01-2021	
	13			2/1		Bid Docs C Drawings 02-01-2021	
	14			2/1		Bid Docs C Drawings 02-01-2021	
	15			2/1		Bid Docs C Drawings 02-01-2021	
	16			2/1		Bid Docs C Drawings 02-01-2021	
	17	r1	1	2/12	Supercedes previous	Bid Docs D Addendum 1 02-12-2021	
	18	r1	1	2/12	Supercedes previous	Bid Docs D Addendum 1 02-12-2021	
	19	r1	1	2/12	Supercedes previous	Bid Docs D Addendum 1 02-12-2021	
	20	r1	1	2/12	Supercedes previous	Bid Docs D Addendum 1 02-12-2021	
	21	r2	2	2/22	<i>Adds fence, supercedes previous issued with addendum 1</i>	Bid Docs E Addendum 2 02-22-2021	
	22			2/1		Bid Docs C Drawings 02-01-2021	
	23			2/1		Bid Docs C Drawings 02-01-2021	
	24			2/1		Bid Docs C Drawings 02-01-2021	
	25			2/1		Bid Docs C Drawings 02-01-2021	
	26			2/1		Bid Docs C Drawings 02-01-2021	
	27			2/1		Bid Docs C Drawings 02-01-2021	
	28			2/1		Bid Docs C Drawings 02-01-2021	