

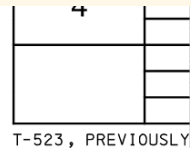


PTC Contract No. T-308.00T001-3-05 – Replacement of Bridge EB-719 at Milepost 310.36 in Chester County

LOCATION MAP

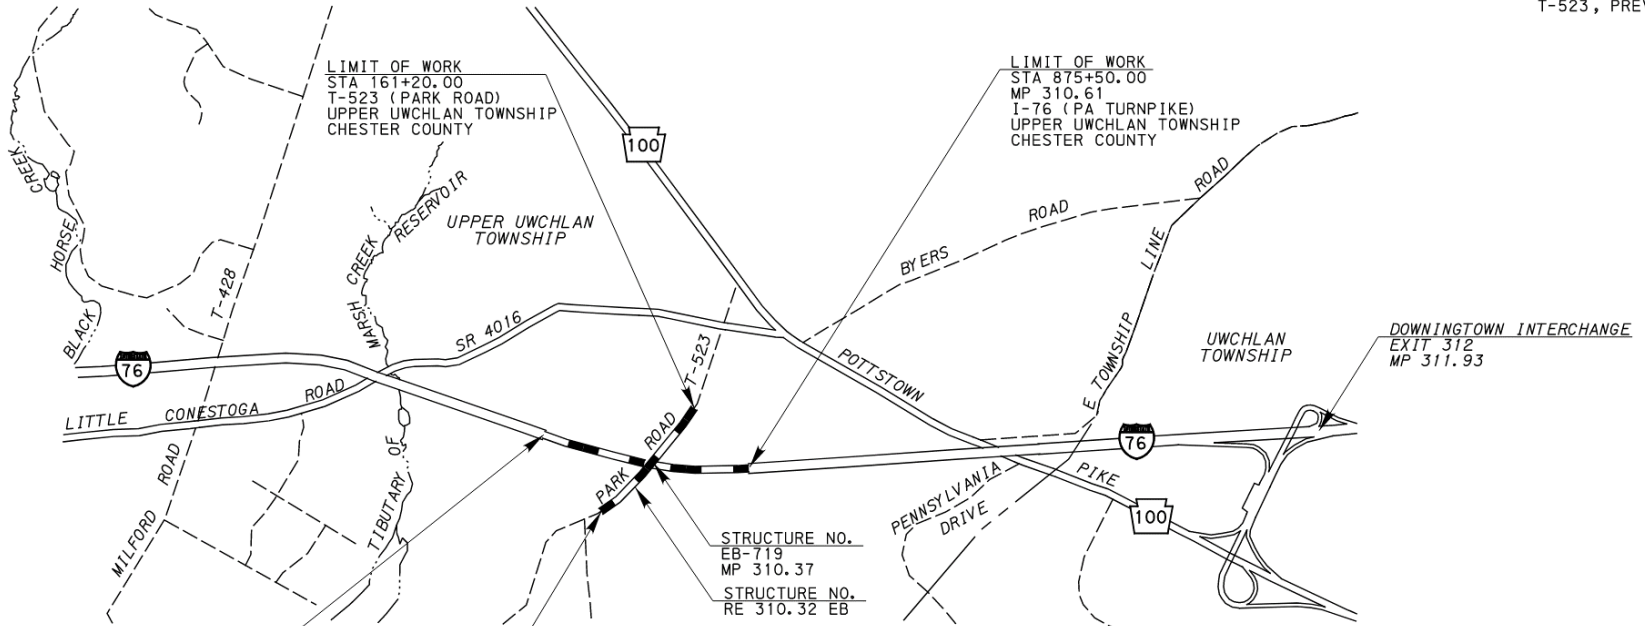

T-523, PREVIOUSLY

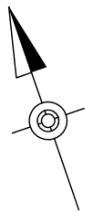

FUNCT
DESIG
PAVEM
SHOUL
MEDIA

LOCATION MAP

NOT TO SCALE

LEGEND

- PROJECT
- STATE HIGHWAY
- TOWNSHIP ROAD
- TOWNSHIP BOUNDARY
- STREAM

WBS NO. T-308.00T001-3-05
NETWORK NUMBER: 7006260
FILE NAME: 4090RD101-PR.dgn
DRAWING TYPE: 1A
STRUCTURE NUMBER: EB-719



PREPARED BY:
GANNETT FLEMING, INC.
P.O. BOX 67100
HARRISBURG, PA 17106

David A. Hamlet 9/29